


案内図

□ 註記
 GL ± 0 = TP 2.57
 1FL = GL + 0.15 = TP 2.72

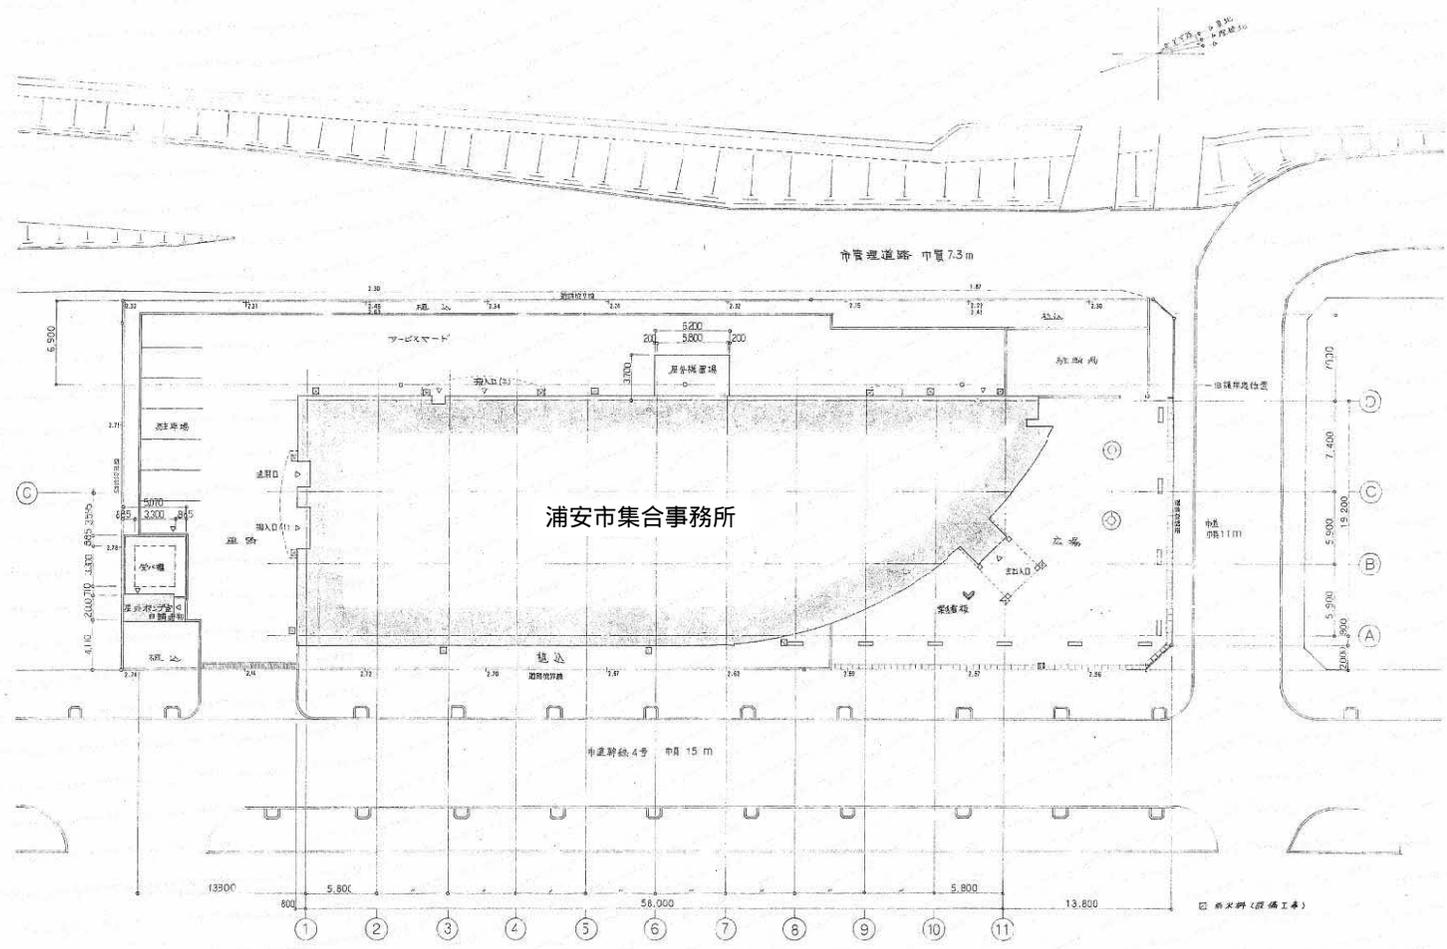

□ 鋼工研 (設備工事)

配置図 1/200